


Notes


THIS DRAWING IS THE COPYRIGHT OF VIVID DESIGN STUDIO LTD AND MUST NOT BE COPIED, ALTERED OR REPRODUCED IN ANY WAY NEITHER PASSED TO A THIRD PARTY WITHOUT THEIR WRITTEN PERMISSION.

DIMENSIONS TO BE CHECKED ON SITE BEFORE COMMENCING WORK AND ANY DISCREPANCIES SHALL BE REPORTED TO THE DESIGNER. FIGURED DIMENSIONS MUST BE TAKEN IN PREFERENCE TO SCALED DIMENSIONS.

Rev:-	Description:-	Date:-	Chkd by:-
A	Changed mix of units	25/11/20	

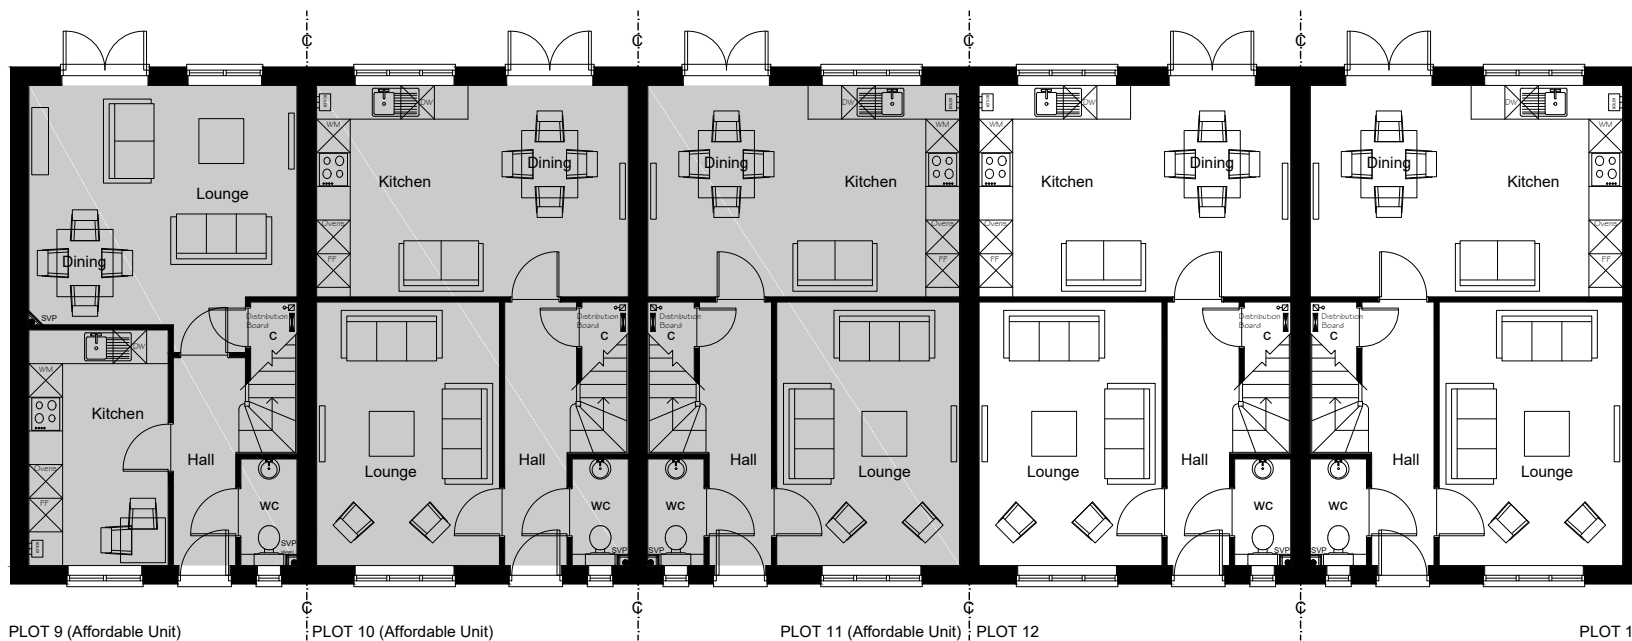

**GROUND FLOOR PLAN
(1:50)**

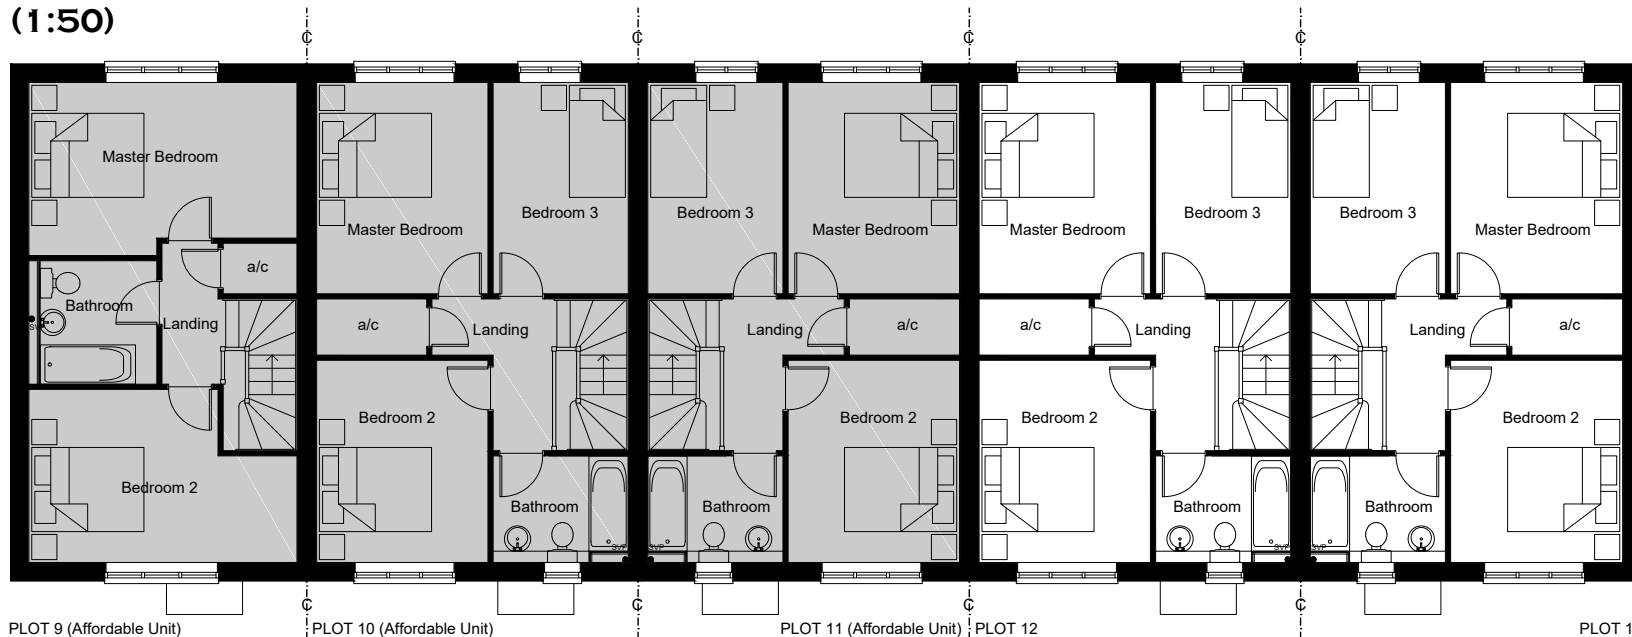

**FIRST FLOOR PLAN
(1:50)**



SCALE BAR 1:50



The Barn, Calcot Mount Business Park, Calcot Lane,
Curridge, Southampton, Hampshire, SO32 2BN
Tel: 01489 786670
Email: info@vividdesignstudio.co.uk
Website: www.vividdesignstudio.co.uk

Project:-
Proposed Residential Development
Land to the Rear of
The Red Lion Hotel
Bath Lane
Fareham

Title:-
Proposed Floor Plans (P9-P13)

Client:-
Imperial Homes Commercial Ltd

Scale:-
1:50 (@A1)


Drawn By:- PJD Checked By:- PJD

Date:- 06/11/20 Date:- 06/11/20

Job.No:- 200040 Drg.No:- 10 Rev:- A




SCALE BAR 1:50

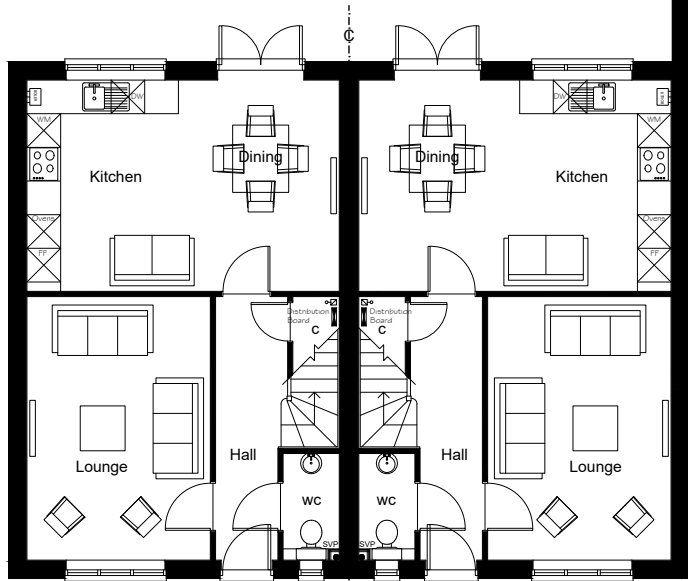

PLOT 14


PLOT 15

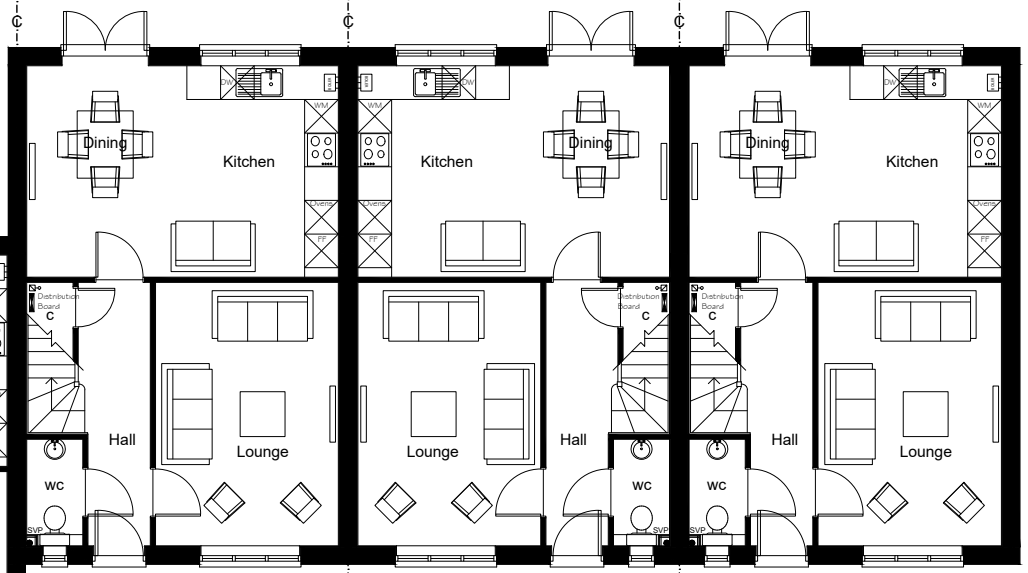

PLOT 16 PLOT 17

PLOT 18


**GROUND FLOOR PLAN
(1:50)**

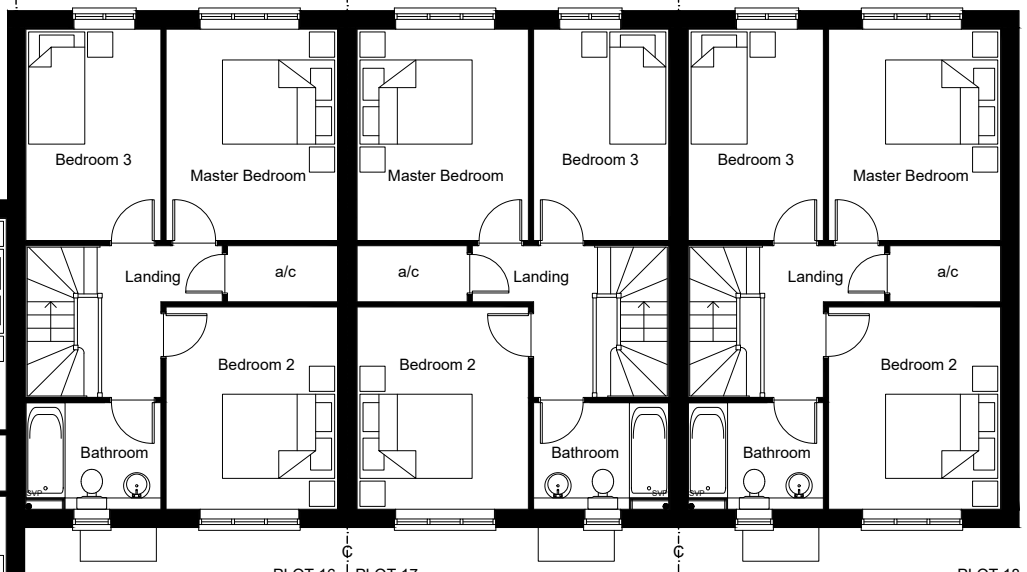

PLOT 16 PLOT 17

PLOT 18

**FIRST FLOOR PLAN
(1:50)**

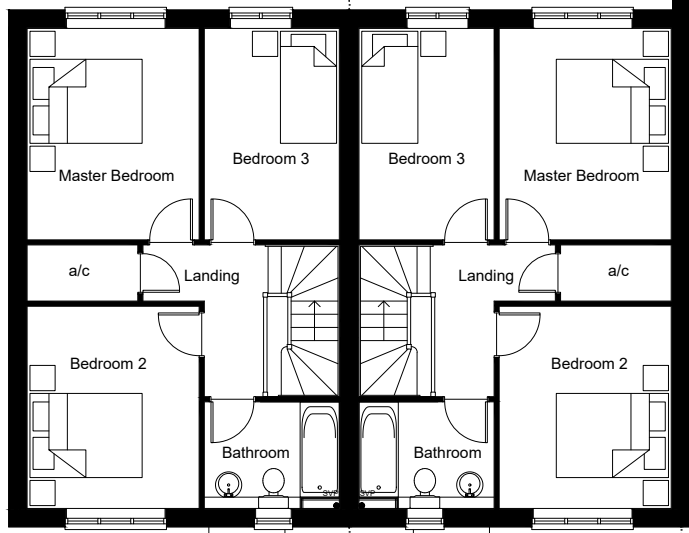

PLOT 14

PLOT 15

Notes

THIS DRAWING IS THE COPYRIGHT OF VIVID DESIGN STUDIO LTD AND MUST NOT BE COPIED, ALTERED OR REPRODUCED IN ANY WAY NEITHER PASSED TO A THIRD PARTY WITHOUT THEIR WRITTEN PERMISSION.
DIMENSIONS TO BE CHECKED ON SITE BEFORE COMMENCING WORK AND ANY DISCREPANCIES SHALL BE REPORTED TO THE DESIGNER. FIGURED DIMENSIONS MUST BE TAKEN IN PREFERENCE TO SCALED DIMENSIONS.

Rev:-	Description:-	Date:-	Chkd by:-
A	Changed mix of units	25/11/20	



The Barn, Calcot Mount Business Park, Calcot Lane, Curdridge, Southampton, Hampshire, SO32 2BN
Tel: 01489 786670
Email: info@vividdesignstudio.co.uk
Website: www.vividdesignstudio.co.uk

Project:-
Proposed Residential Development
Land to the Rear of
The Red Lion Hotel
Bath Lane
Fareham

Title:-
Proposed Floor Plans (P14-P18)

Client:-
Imperial Homes Commercial Ltd

Scale:-
1:50 (@A1)

Drawn By:- PJD Checked By:- PJD

Date:- 06/11/20 Date:- 06/11/20

Job.No:- 200040 Drg.No:- 12 Rev:- A