


Notes

THIS DRAWING IS THE COPYRIGHT OF VIVID DESIGN STUDIO LTD AND MUST NOT BE COPIED, ALTERED OR REPRODUCED IN ANY WAY NEITHER PASSED TO A THIRD PARTY WITHOUT THEIR WRITTEN PERMISSION.

DIMENSIONS TO BE CHECKED ON SITE BEFORE COMMENCING WORK AND ANY DISCREPANCIES SHALL BE REPORTED TO THE DESIGNER. FIGURED DIMENSIONS MUST BE TAKEN IN PREFERENCE TO SCALED DIMENSIONS.

Rev:-	Description:-	Date:-	Chkd by:-
A	Changed mix of units	25/11/20	

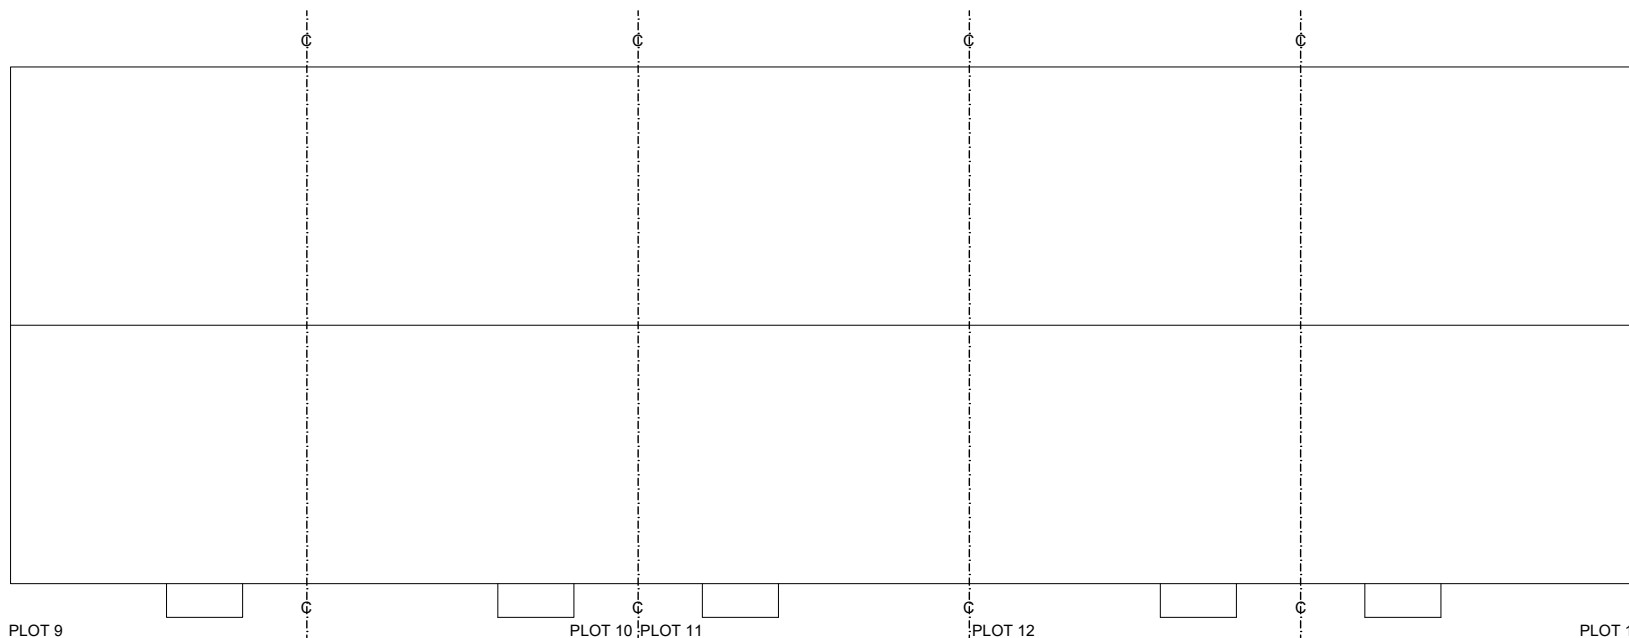


**ROOF PLAN
(1:50)**



SCALE BAR 1:50




**NORTH ELEVATION
(1:100)**

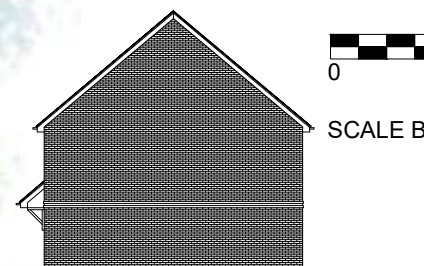


**WEST ELEVATION
(1:100)**



SCALE BAR 1:100

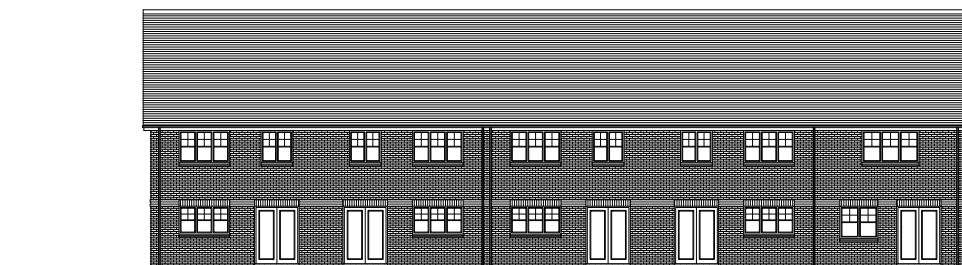

**SOUTH ELEVATION
(1:100)**

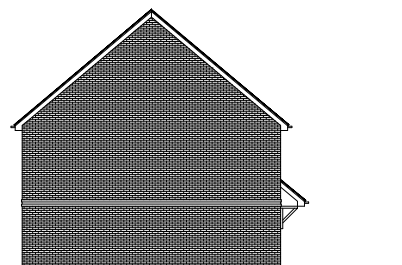

**EAST ELEVATION
(1:100)**



The Barn, Calcot Mount Business Park, Calcot Lane,
Curridge, Southampton, Hampshire, SO32 2BN
Tel: 01489 786670
Email: info@vividdesignstudio.co.uk
Website: www.vividdesignstudio.co.uk

Project:-

Proposed Residential Development
Land to the Rear of
The Red Lion Hotel
Bath Lane
Fareham

Title:-

Proposed Plans & Elevations (P9-P13)

Client:-

Imperial Homes Commercial Ltd

Scale:-

1:50, 1:100 (@A1)

Drawn By:-

PJD

Checked By:-

PJD

Date:-

06/11/20

Date:-

06/11/20

Job.No:-

200040

Drwg.No:-



11

Rev:-

A



SCALE BAR 1:50

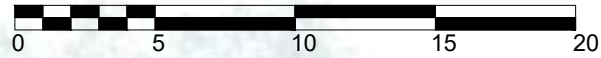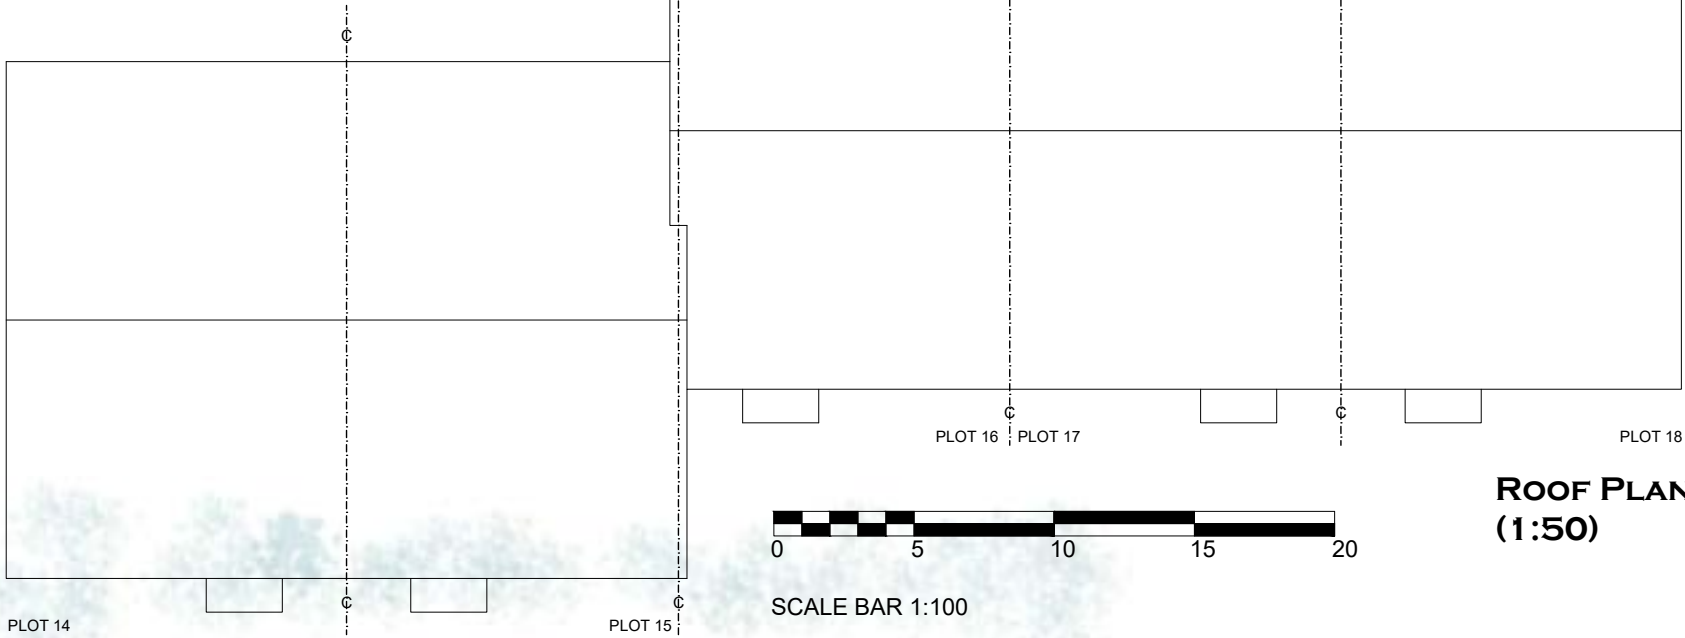

SCALE BAR 1:100

**ROOF PLAN
(1:50)**

Notes

THIS DRAWING IS THE COPYRIGHT OF VIVID DESIGN STUDIO LTD AND MUST NOT BE COPIED, ALTERED OR REPRODUCED IN ANY WAY NEITHER PASSED TO A THIRD PARTY WITHOUT THEIR WRITTEN PERMISSION.

DIMENSIONS TO BE CHECKED ON SITE BEFORE COMMENCING WORK AND ANY DISCREPANCIES SHALL BE REPORTED TO THE DESIGNER. FIGURED DIMENSIONS MUST BE TAKEN IN PREFERENCE TO SCALED DIMENSIONS.

Rev:-	Description:-	Date:-	Chkd by:-
A	Changed mix of units	25/11/20	

PLOT 14

PLOT 15

PLOT 16 PLOT 17

PLOT 18




**SOUTH ELEVATION
(1:100)**



**EAST ELEVATION
(1:100)**



**NORTH ELEVATION
(1:100)**

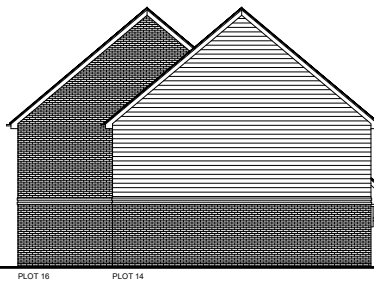

**WEST ELEVATION
(1:100)**



The Barn, Calcot Mount Business Park, Calcot Lane,
Curridge, Southampton, Hampshire, SO32 2BN
Tel: 01489 786670
Email: info@vividdesignstudio.co.uk
Website: www.vividdesignstudio.co.uk

Project:-

Proposed Residential Development
Land to the Rear of
The Red Lion Hotel
Bath Lane
Fareham

Title:-

Proposed Plans & Elevations (P14-P18)

Client:-

Imperial Homes Commercial Ltd

Scale:-

1:50, 1:100 (@A1)

Drawn By:-

PJD

Checked By:-

PJD

Date:-

06/11/20

Date:-

06/11/20

Job.No:-

200040

Drw.No:-

13

Rev:-

A