


Notes


THIS DRAWING IS THE COPYRIGHT OF VIVID DESIGN STUDIO LTD AND MUST NOT BE COPIED, ALTERED OR REPRODUCED IN ANY WAY NEITHER PASSED TO A THIRD PARTY WITHOUT THEIR WRITTEN PERMISSION.

DIMENSIONS TO BE CHECKED ON SITE BEFORE COMMENCING WORK AND ANY DISCREPANCIES SHALL BE REPORTED TO THE DESIGNER. FIGURED DIMENSIONS MUST BE TAKEN IN PREFERENCE TO SCALED DIMENSIONS.


Rev:-	Description:-	Date:-	Chkd by:-
A	Planning Authority amendments	05/03/21	

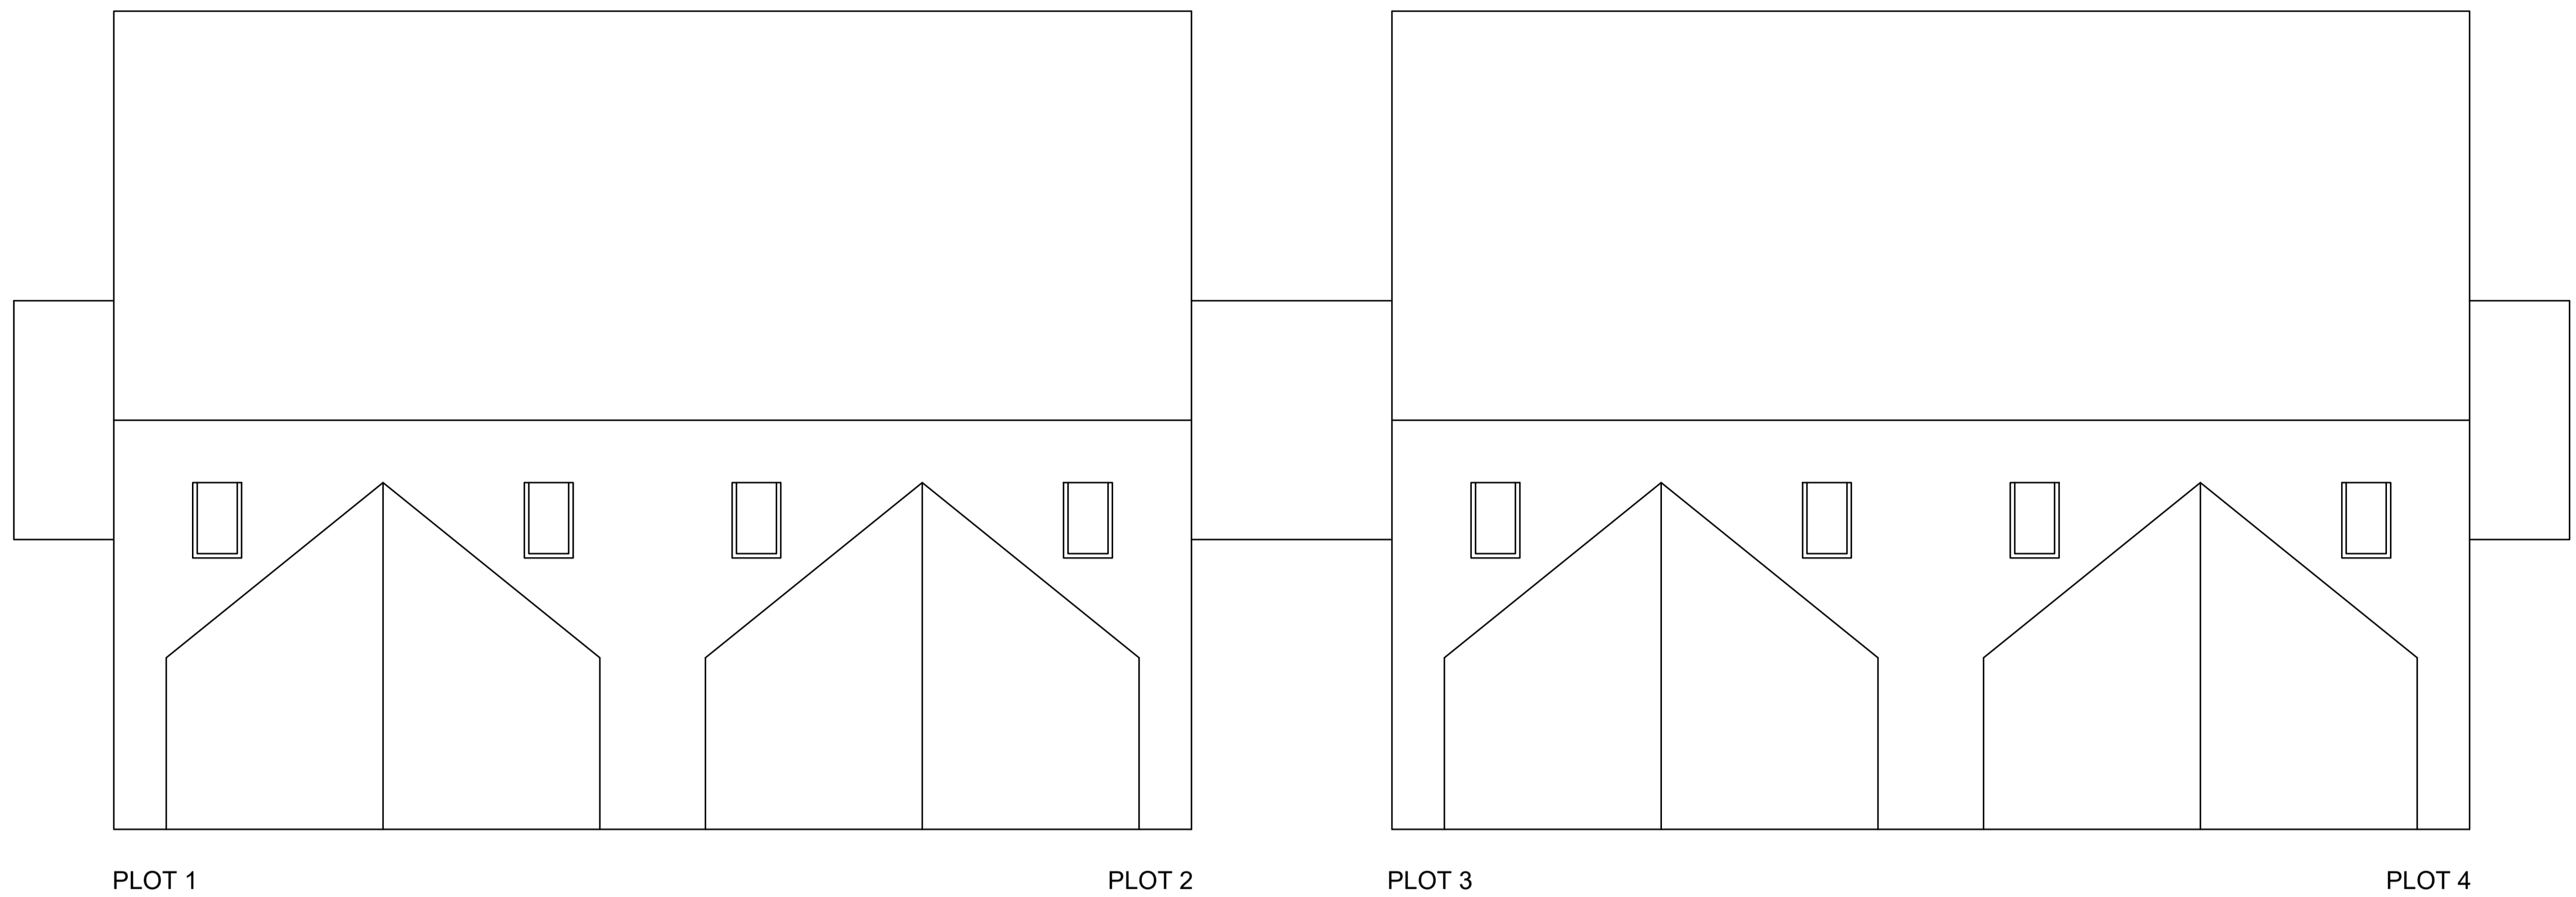

**ROOF PLAN
(1:50)**

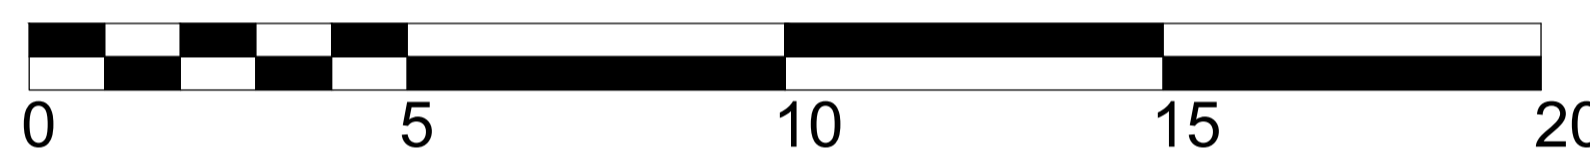


SCALE BAR 1:100

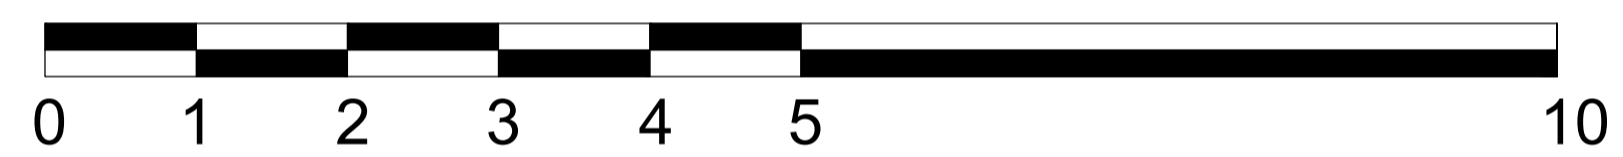

SCALE BAR 1:50




**SOUTH ELEVATION
(1:100)**

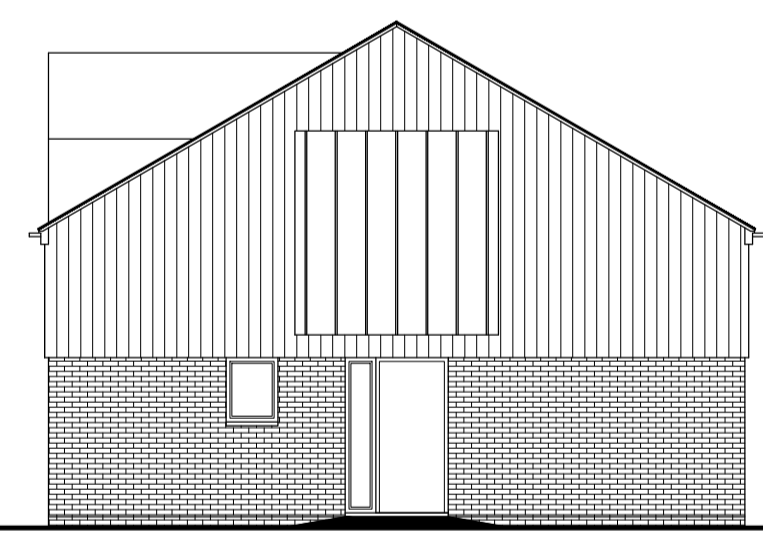

**EAST ELEVATION
(1:100)**



**NORTH ELEVATION
(1:100)**

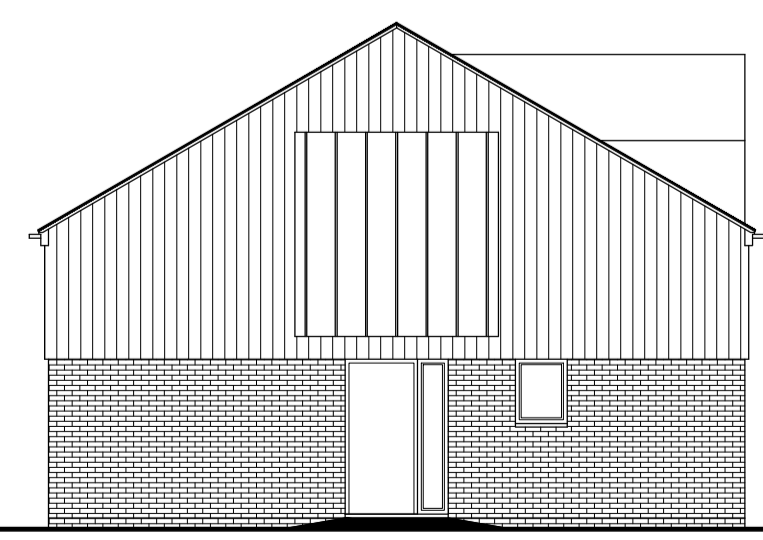

**WEST ELEVATION
(1:100)**



The Barn, Calcot Mount Business Park, Calcot Lane,
Curdridge, Southampton, Hampshire, SO32 2BN
Tel: 01489 786670
Email: info@vividdesignstudio.co.uk
Website: www.vividdesignstudio.co.uk

Project:-			
Proposed Residential Development Salters Store St Leonards Road Winchester Hampshire			
Title:-			
Proposed Roof Plans & Elevations			
Client:-			
Imperial Homes Commercial Ltd			
Scale:-			
1:50, 1:100 (@A1)			
Drawn By:-	PJD	Checked By:-	PJD
Date:-	20/12/20	Date:-	20/12/20
Job.No:-	200029	Drg.No:-	05
		Rev:-	A