


Notes

THIS DRAWING IS THE COPYRIGHT OF VIVID DESIGN STUDIO LTD AND MUST NOT BE COPIED, ALTERED OR REPRODUCED IN ANY WAY NEITHER PASSED TO A THIRD PARTY WITHOUT THEIR WRITTEN PERMISSION.

DIMENSIONS TO BE CHECKED ON SITE BEFORE COMMENCING WORK AND ANY DISCREPANCIES SHALL BE REPORTED TO THE DESIGNER. FIGURED DIMENSIONS MUST BE TAKEN IN PREFERENCE TO SCALED DIMENSIONS.

Rev:-	Description:-	Date:-	Chkd by:-
A	Revised layout and design	20/11/20	

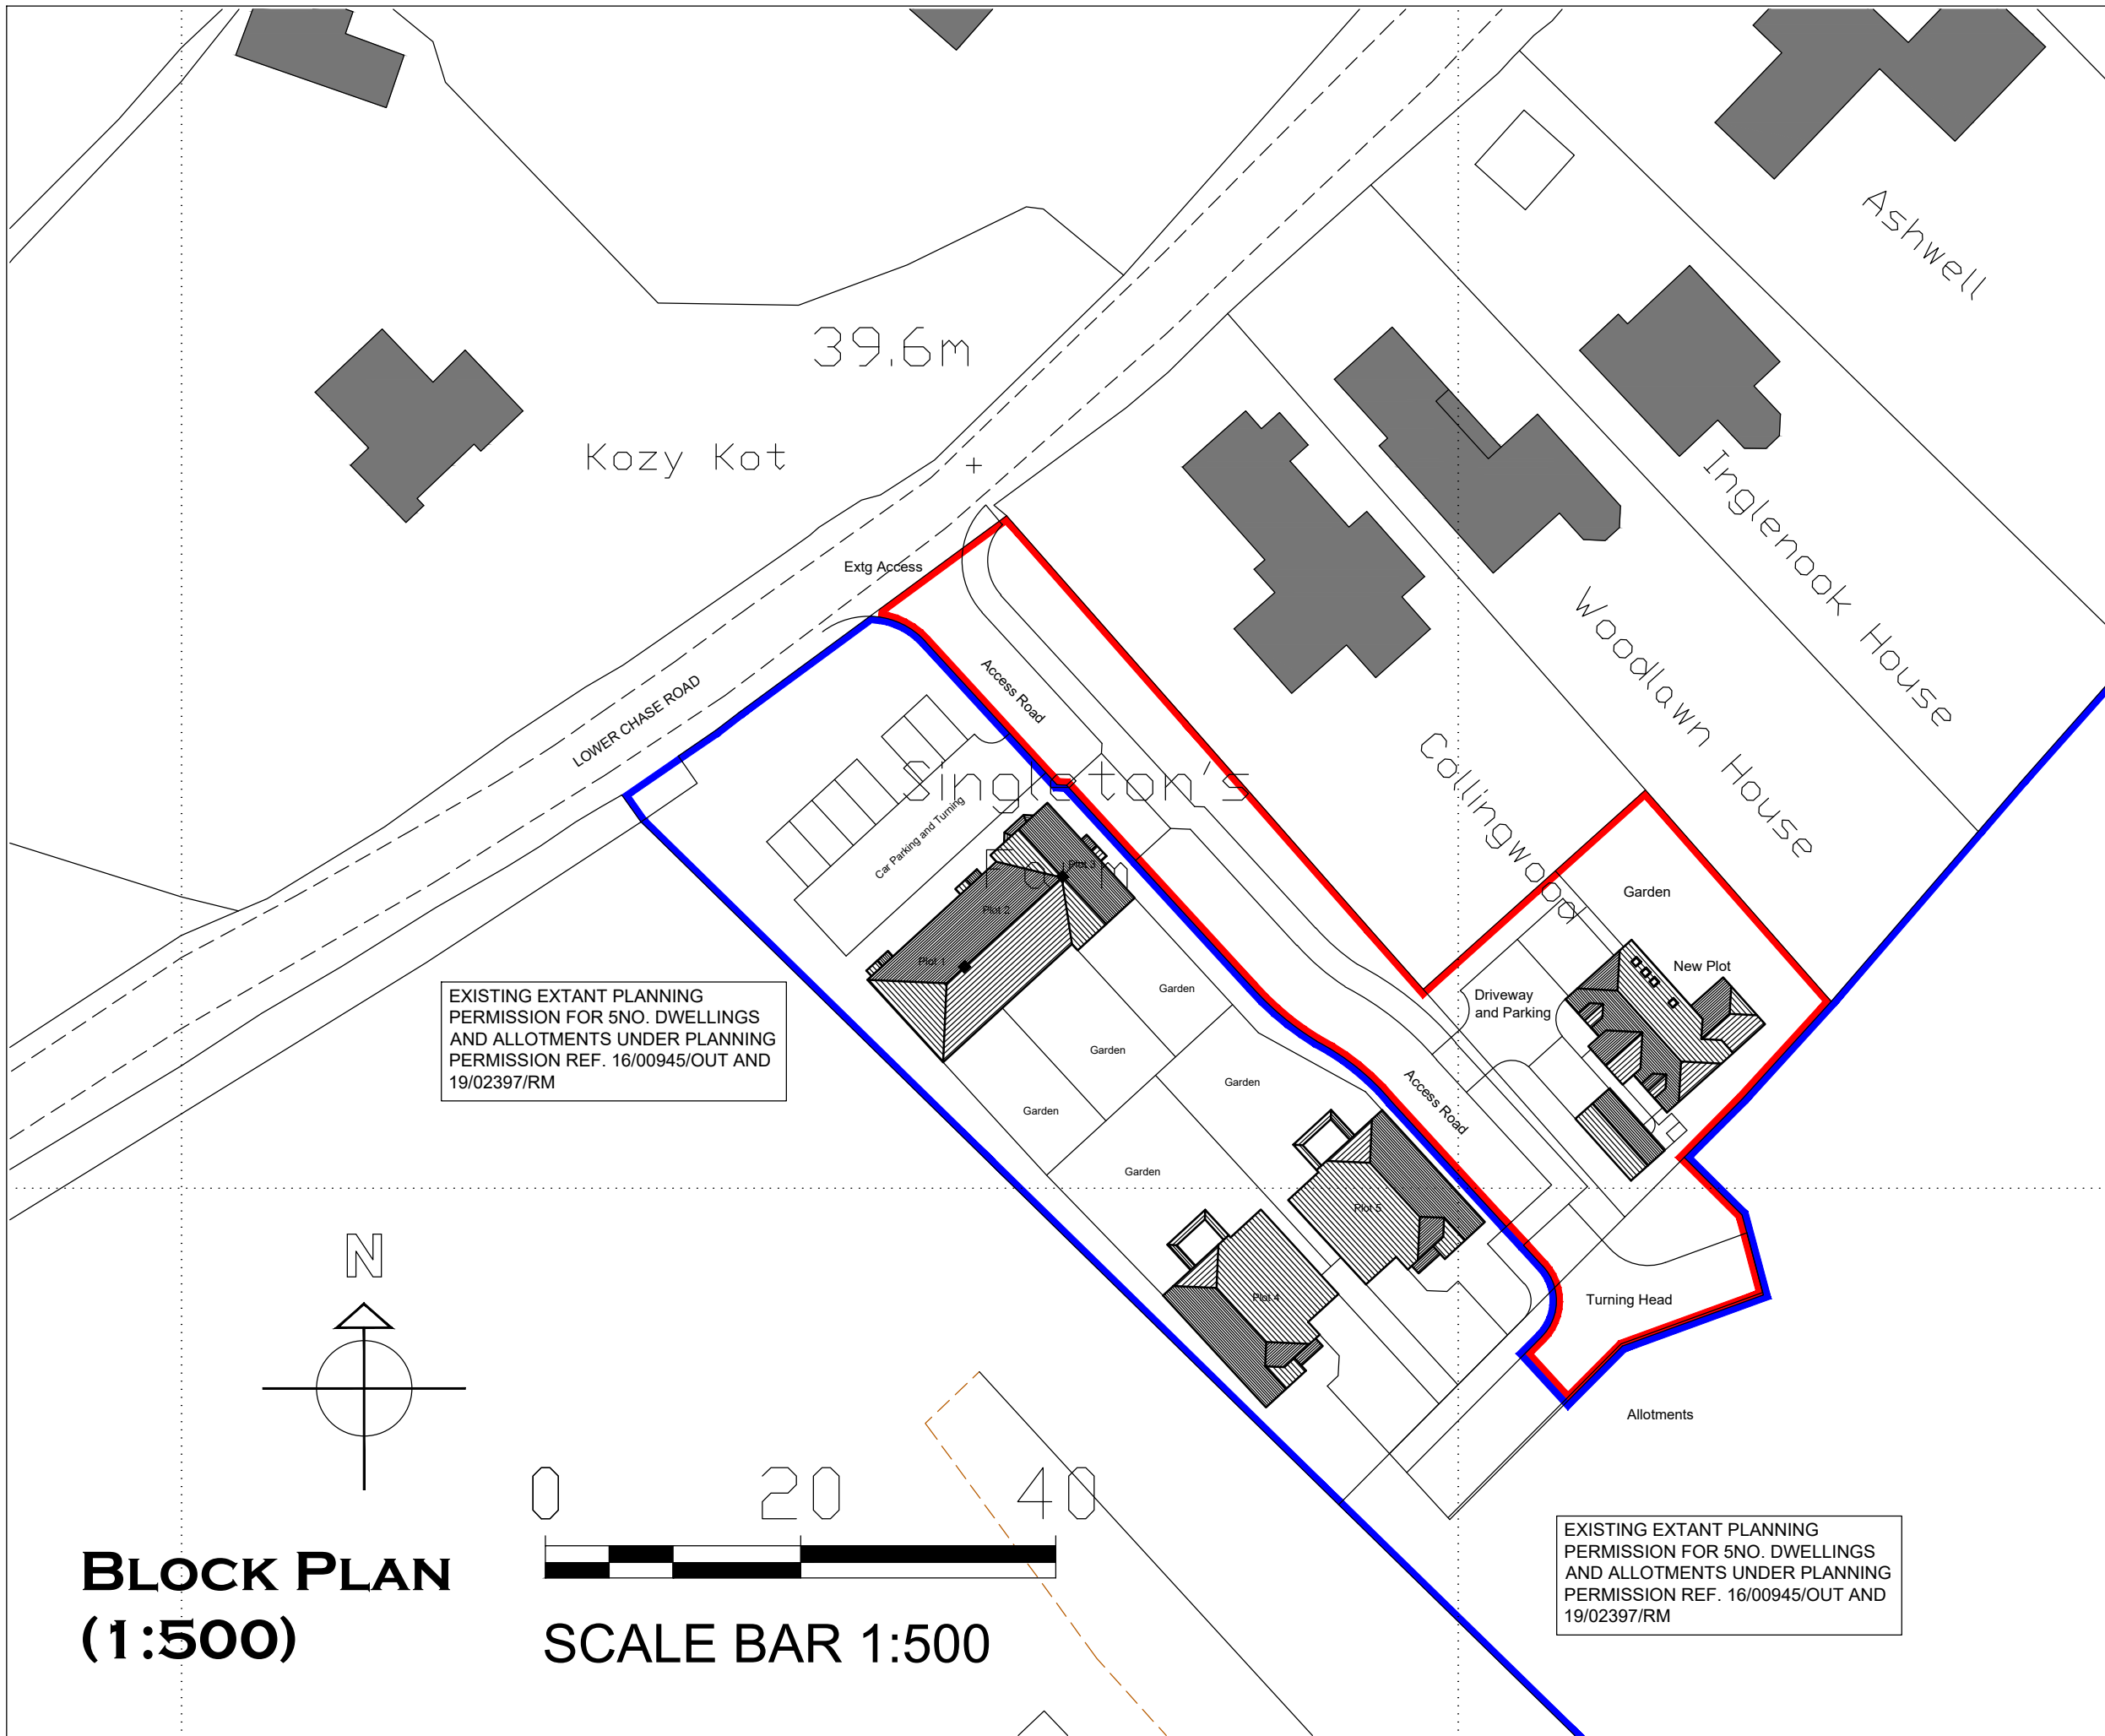

EXISTING EXTANT PLANNING PERMISSION FOR 5NO. DWELLINGS AND ALLOTMENTS UNDER PLANNING PERMISSION REF. 16/00945/OUT AND 19/02397/RM

EXISTING EXTANT PLANNING PERMISSION FOR 5NO. DWELLINGS AND ALLOTMENTS UNDER PLANNING PERMISSION REF. 16/00945/OUT AND 19/02397/RM



The Barn, Calcot Mount Business Park, Calcot Lane, Curdridge, Southampton, Hampshire, SO32 2BN
 Tel: 01489 786670
 Email: info@vividdesignstudio.co.uk
 Website: www.vividdesignstudio.co.uk

Project:-			
Proposed New Dwelling Land to the Rear of Collingwood Lower Chase Road Swanmore			
Title:-			
Block Plan			
Client:-			
Imperial Homes South Ltd			
Scale:-			
1:500 (@A3)			
Drawn By:-	PJD	Checked By:-	PJD
Date:-	23/08/20	Date:-	23/08/20
Job.No:-	200006	Drg.No:-	02
		Rev:-	A

**BLOCK PLAN
(1:500)**

