


SCALE BAR 1:50

Notes

THIS DRAWING IS THE COPYRIGHT OF VIVID DESIGN STUDIO LTD AND MUST NOT BE COPIED, ALTERED OR REPRODUCED IN ANY WAY NEITHER PASSED TO A THIRD PARTY WITHOUT THEIR WRITTEN PERMISSION.

DIMENSIONS TO BE CHECKED ON SITE BEFORE COMMENCING WORK AND ANY DISCREPANCIES SHALL BE REPORTED TO THE DESIGNER. FIGURED DIMENSIONS MUST BE TAKEN IN PREFERENCE TO SCALED DIMENSIONS.

Rev:-	Description:-	Date:-	Chkd by:-

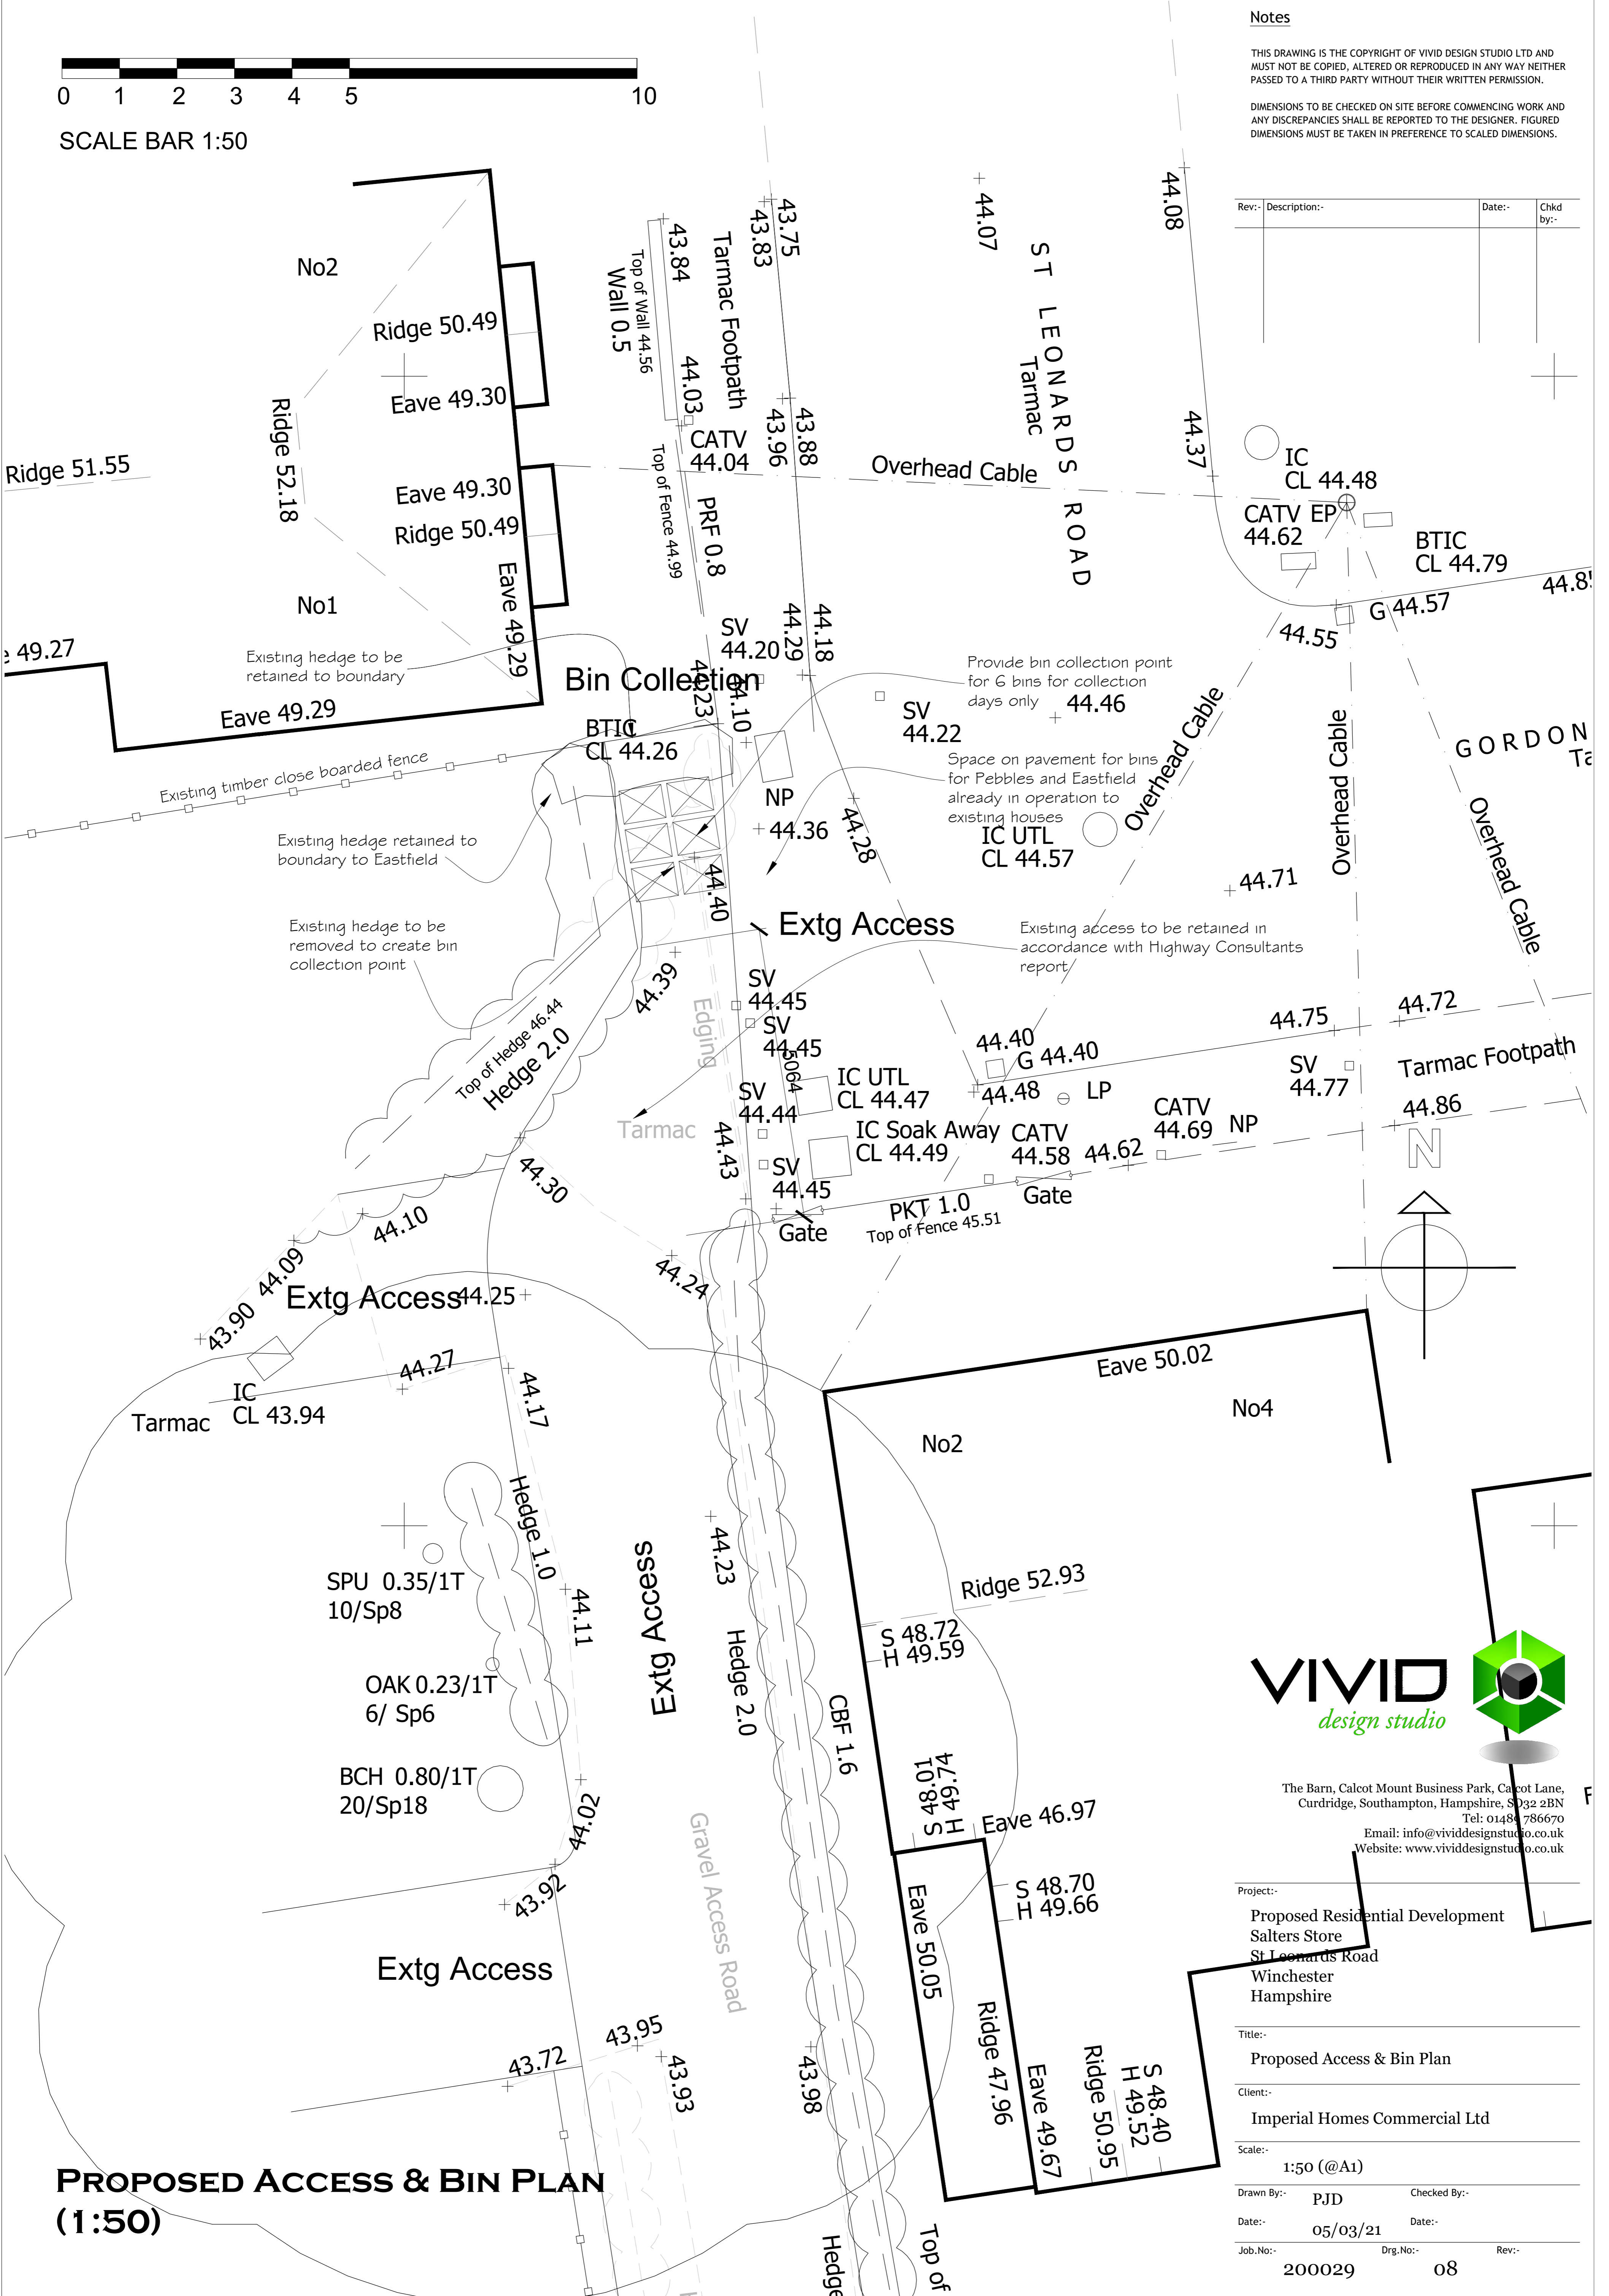

**PROPOSED ACCESS & BIN PLAN
(1:50)**



The Barn, Calcot Mount Business Park, Calcot Lane,
Curridge, Southampton, Hampshire, SO32 2BN
Tel: 01483 786670
Email: info@vividdesignstudio.co.uk
Website: www.vividdesignstudio.co.uk

Project:-	Proposed Residential Development Salters Store St Leonards Road Winchester Hampshire		
Title:-	Proposed Access & Bin Plan		
Client:-	Imperial Homes Commercial Ltd		
Scale:-	1:50 (@A1)		
Drawn By:-	PJD	Checked By:-	
Date:-	05/03/21	Date:-	
Job.No:-	200029	Drg.No:-	08